

617 WEST 19TH STREET
RICHMOND, VA



bam

PROJECT NAME:
HOUSE IN SPRING HILL

617 West 19th Street
Richmond, VA

PROJECT NO. PROJ. NO.

ISSUE DATE


02 - A Application 12-13-2020

APPROVED BY:


ARCHITECT'S SEAL:

DRAWING TITLE:

DRAWING NO.:

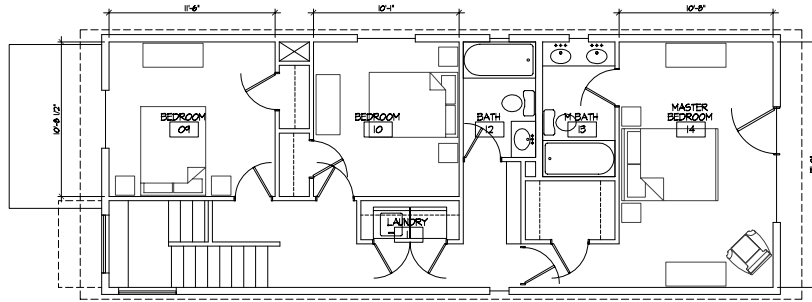

2 SECOND FLOOR PLAN
1/4" = 1'-0"

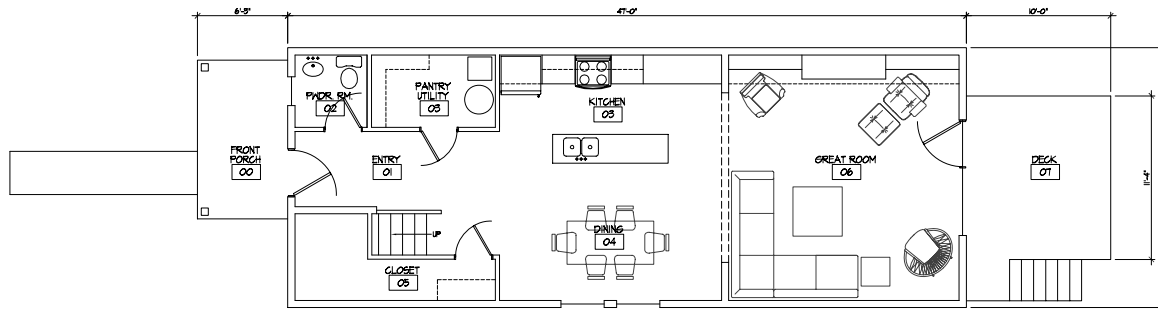

1 FIRST FLOOR PLAN
1/4" = 1'-0"

bam

PROJECT NAME:
HOUSE IN SPRING HILL

617 West 19th Street
Albion, MI

PROJECT NO.:
PROJ. NO.

ISSUED: 12-13-2018 DATE:

BY: A Application

APPROVED BY:
ARCHITECT'S SEAL:

DRAWING TITLE:

DRAWING NO.:

unauthenticated user | 10.10.10.10 | 10/10/2018 10:10:10 AM | 10.10.10.10 | 10/10/2018 10:10:10 AM

