

617 WEST 19TH STREET
RICHMOND, VA



bam

PROJECT NAME:
HOUSE IN SPRING HILL

617 West 19th Street
Richmond, VA

PROJECT NO. _____

ISSUED _____ DATE _____


ISSUE # Application 12-13-2018

APPROVED BY: _____

ARCHITECT'S SEAL: _____

DRAWING TITLE: _____


DRAWING NO.: _____

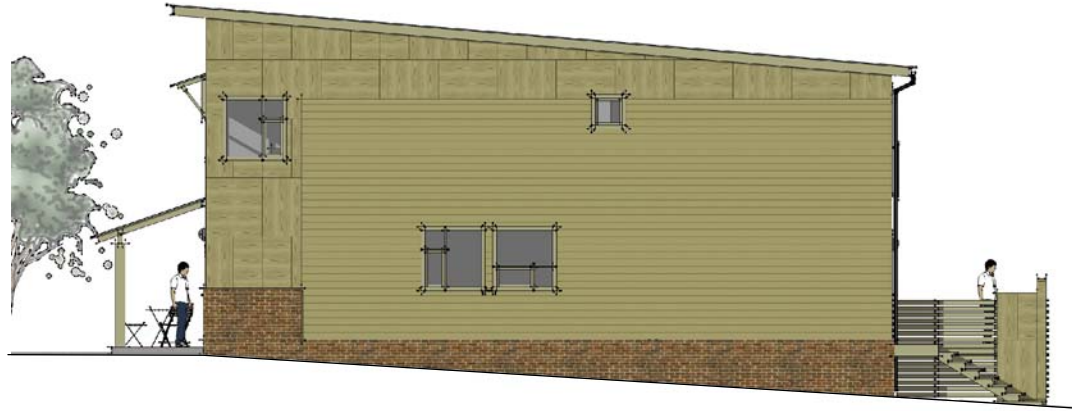

3 SOUTH ELEVATION
1/4" = 1'-0"



2 REAR ELEVATION
1/4" = 1'-0"

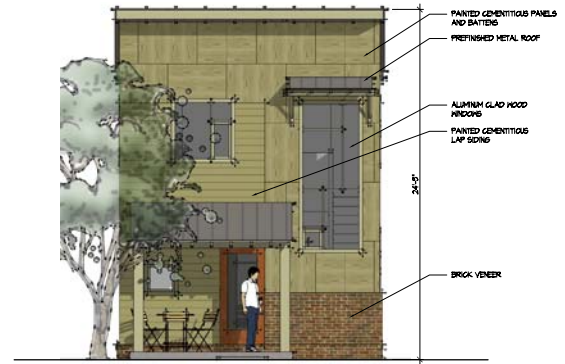

1 FRONT ELEVATION
1/4" = 1'-0"

bam

PROJECT NAME:
HOUSE IN SPRING HILL

617 West 19th Street
Albion, IA

PROJECT NO.:
PROJ. NO.

ISSUE: DATE:
02 - Application 12-13-2018

APPROVED BY: ARCHITECT'S SEAL:

DRAWING TITLE:

DRAWING NO.: